


RevNo	Revision note	Date	By

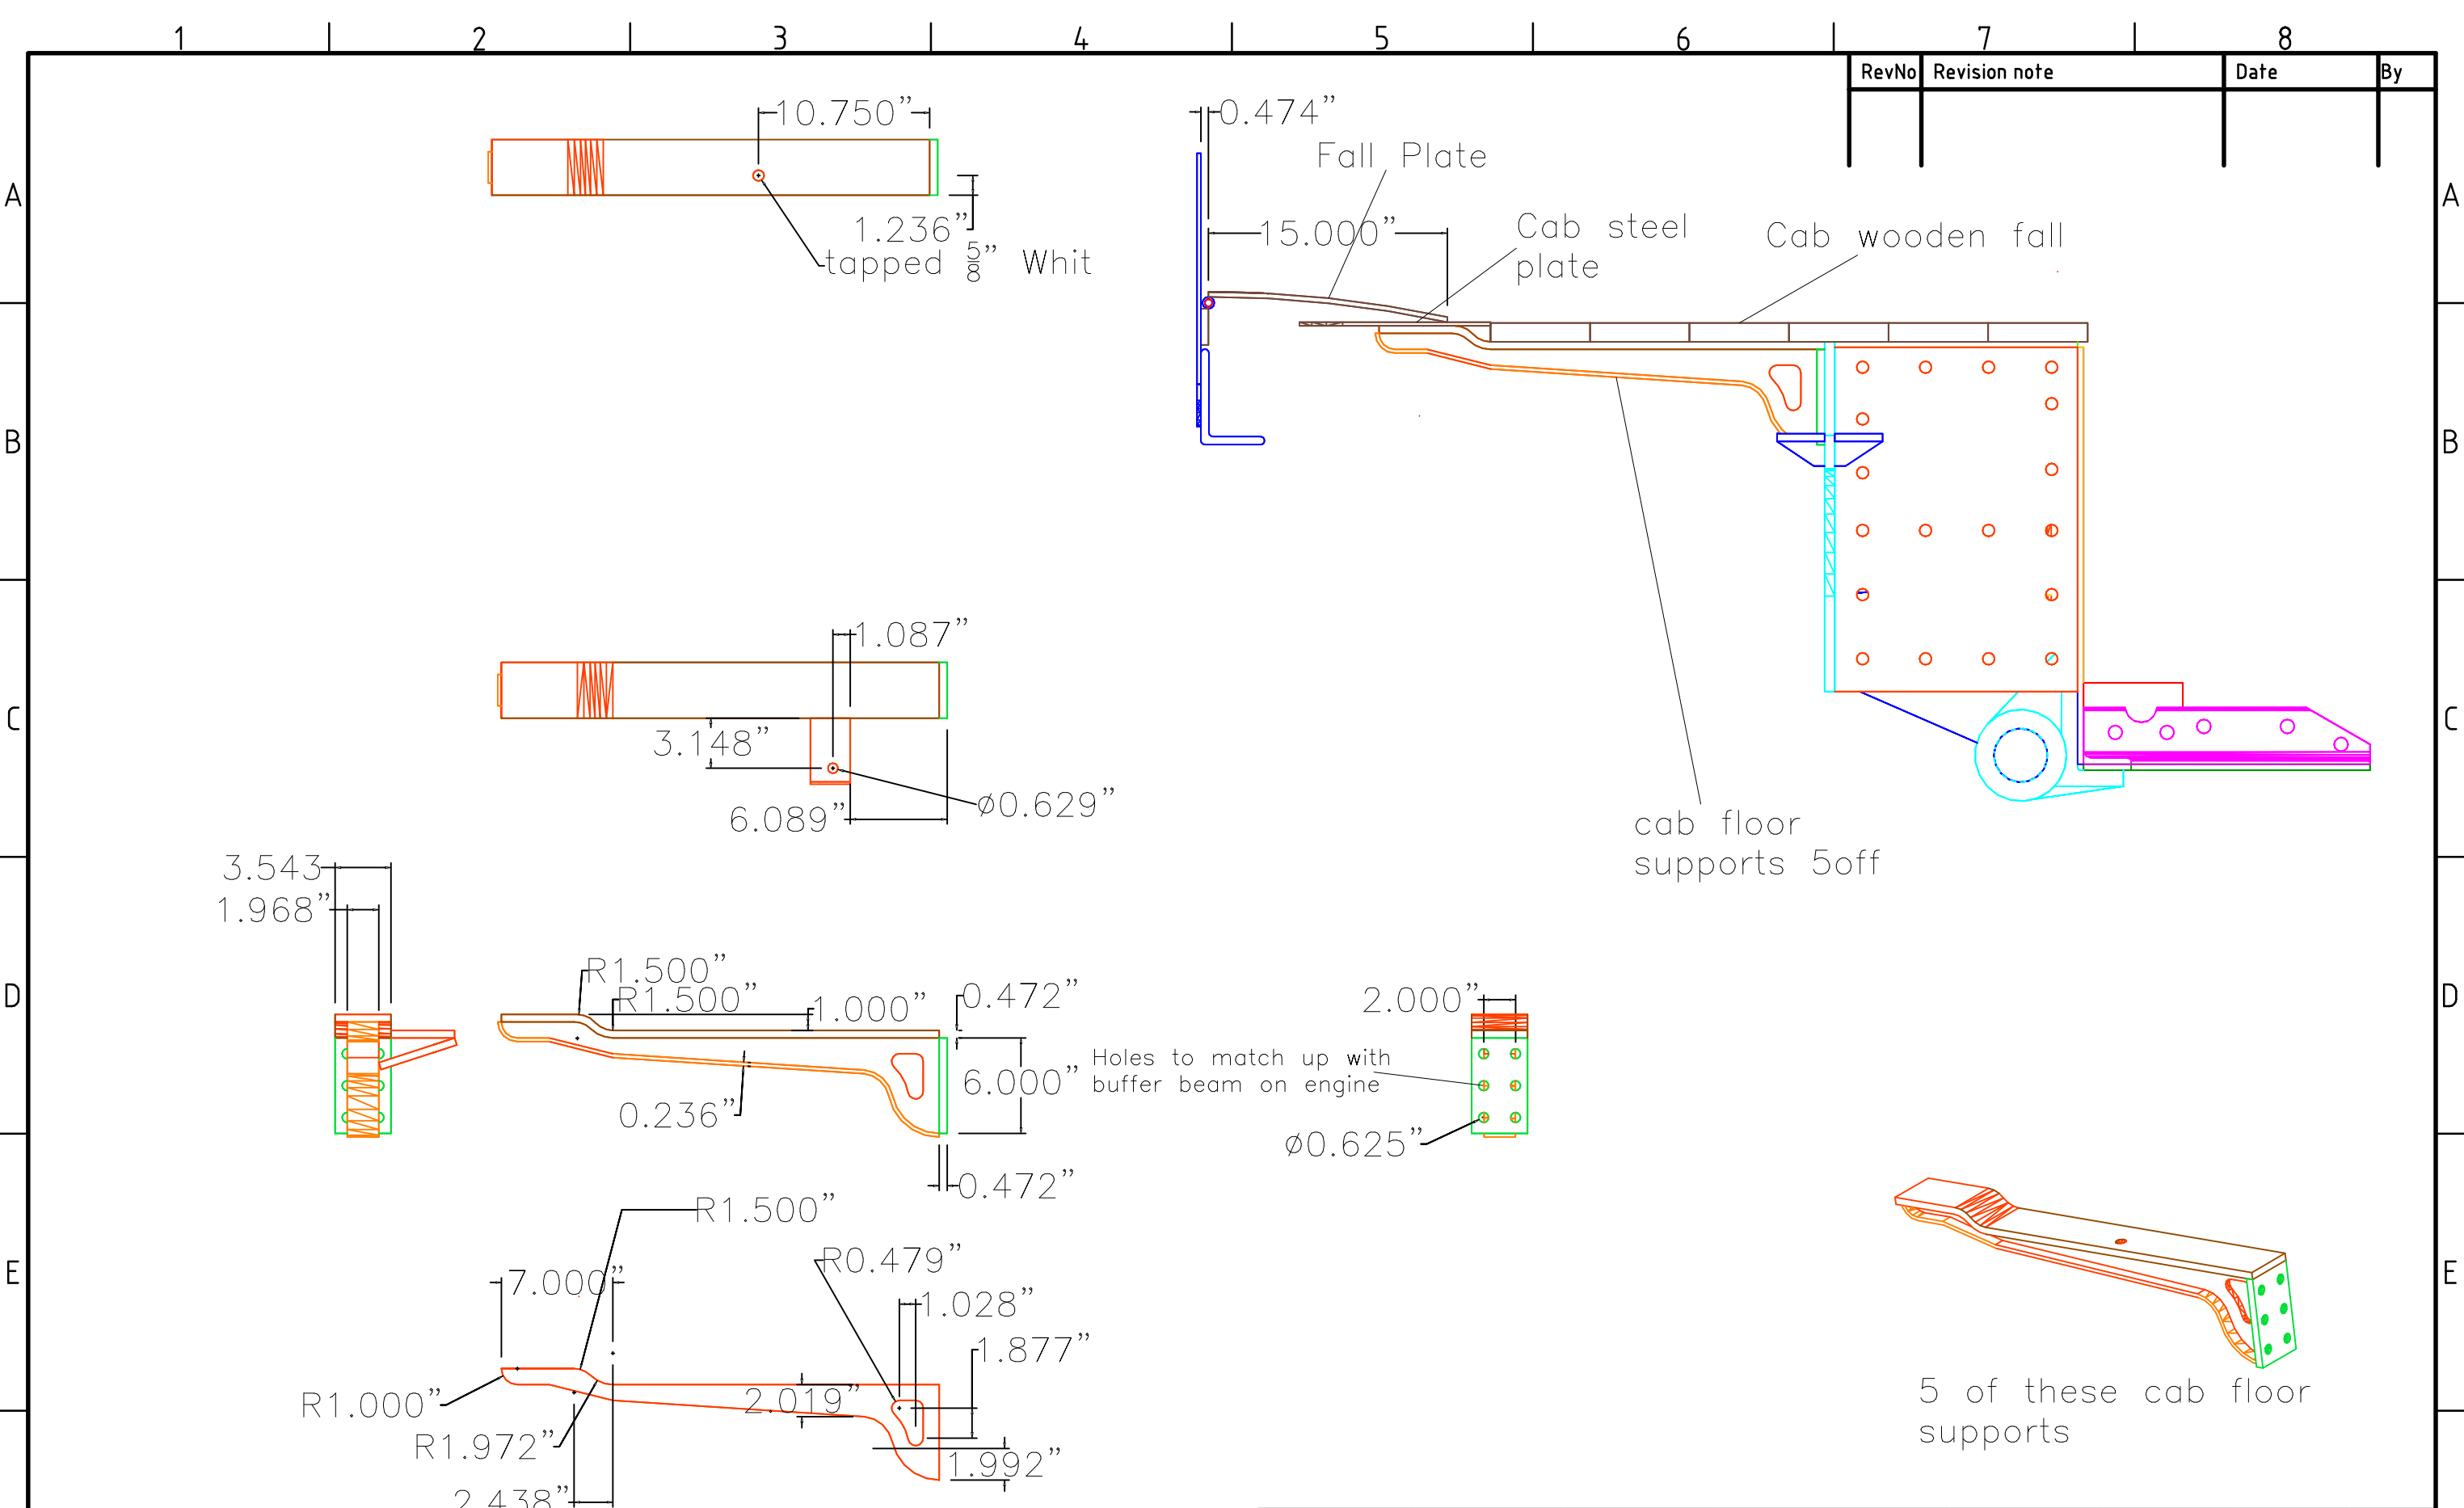

DO NOT SCALE - IF IN DOUBT ASK DETAILS CORRECT AT THE DATE OF ISSUE

Drawn by <b>Andie Shaw</b>	Designed by <b>Andie Shaw</b>	Checked by CHECKED_BY	Approved for the WHRSoo NG15 project by APPROVED_BY_DATE	Eng Checked by CHECKED_BY		Date 17/02/12	Scale NOT
<b>FESTINI OG RAILWAY CO.</b>		© 2012		NG 15 Cab floor support			Revision A
NG15-043						A3	